


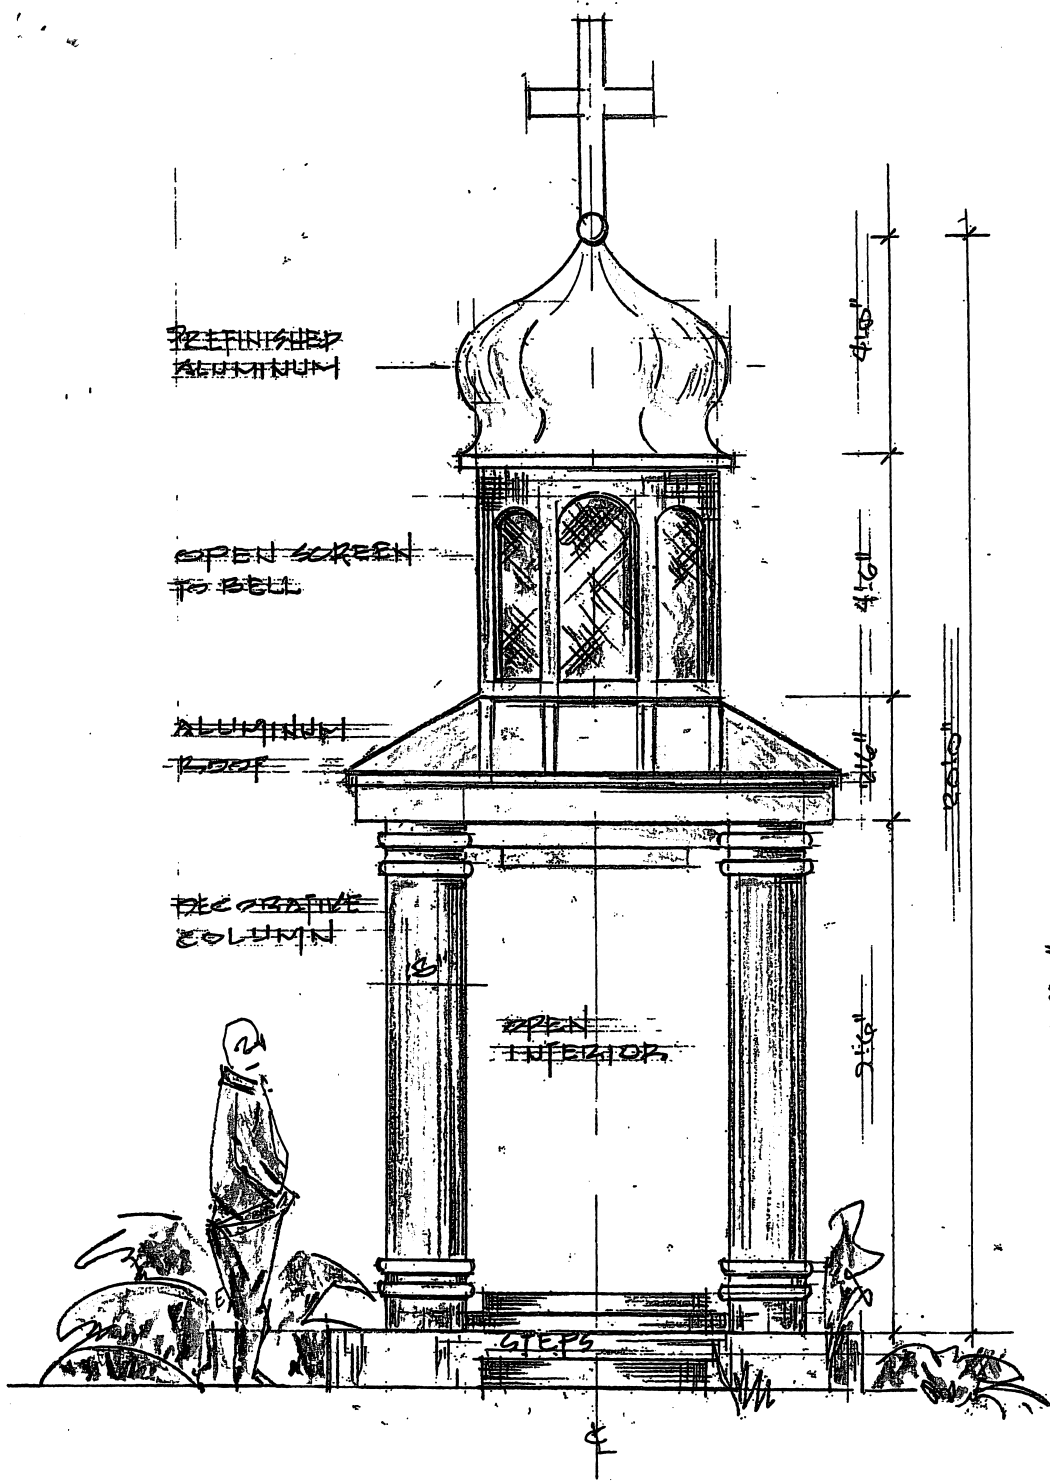

PROPOSED BELL TOWER

CONCEPT 3

HOLY GHOST PARISH

4400 EY N ST

SCALE 3/16" = 1'-0"